
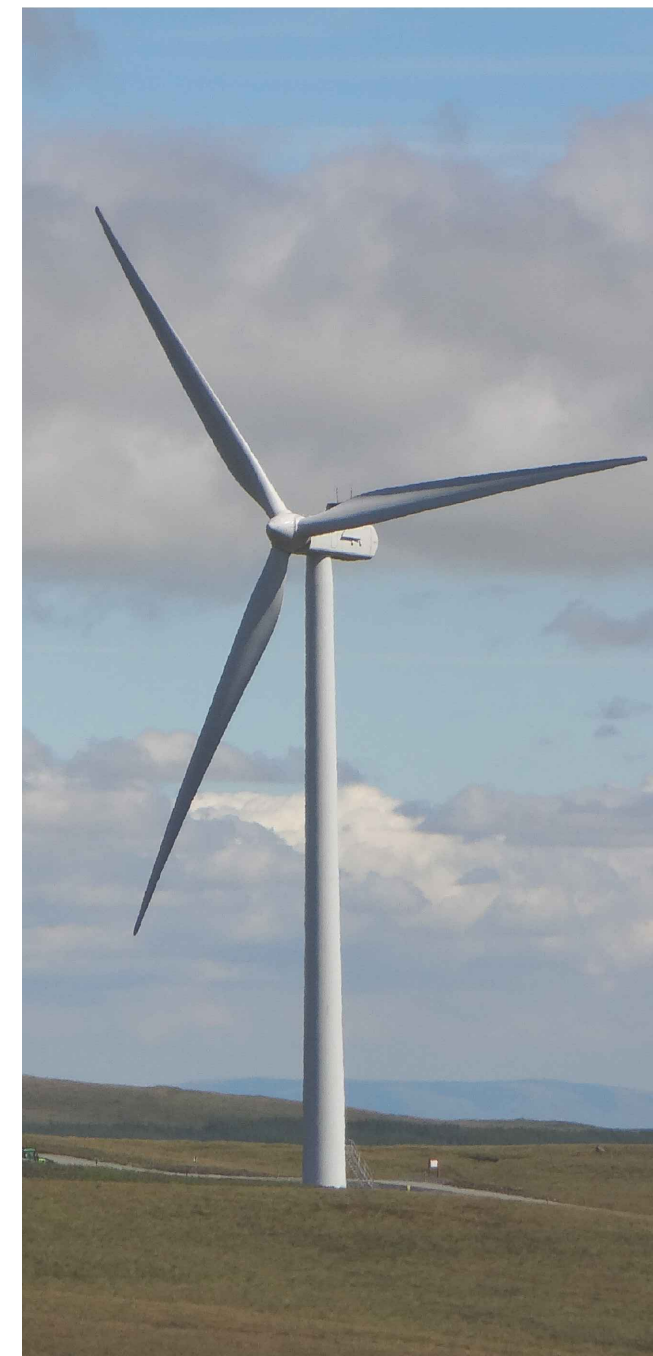


**BLAIR HILL
WIND FARM**

FIGURE 2.1b

**TURBINE ELEVATION
210m TIP HEIGHT**

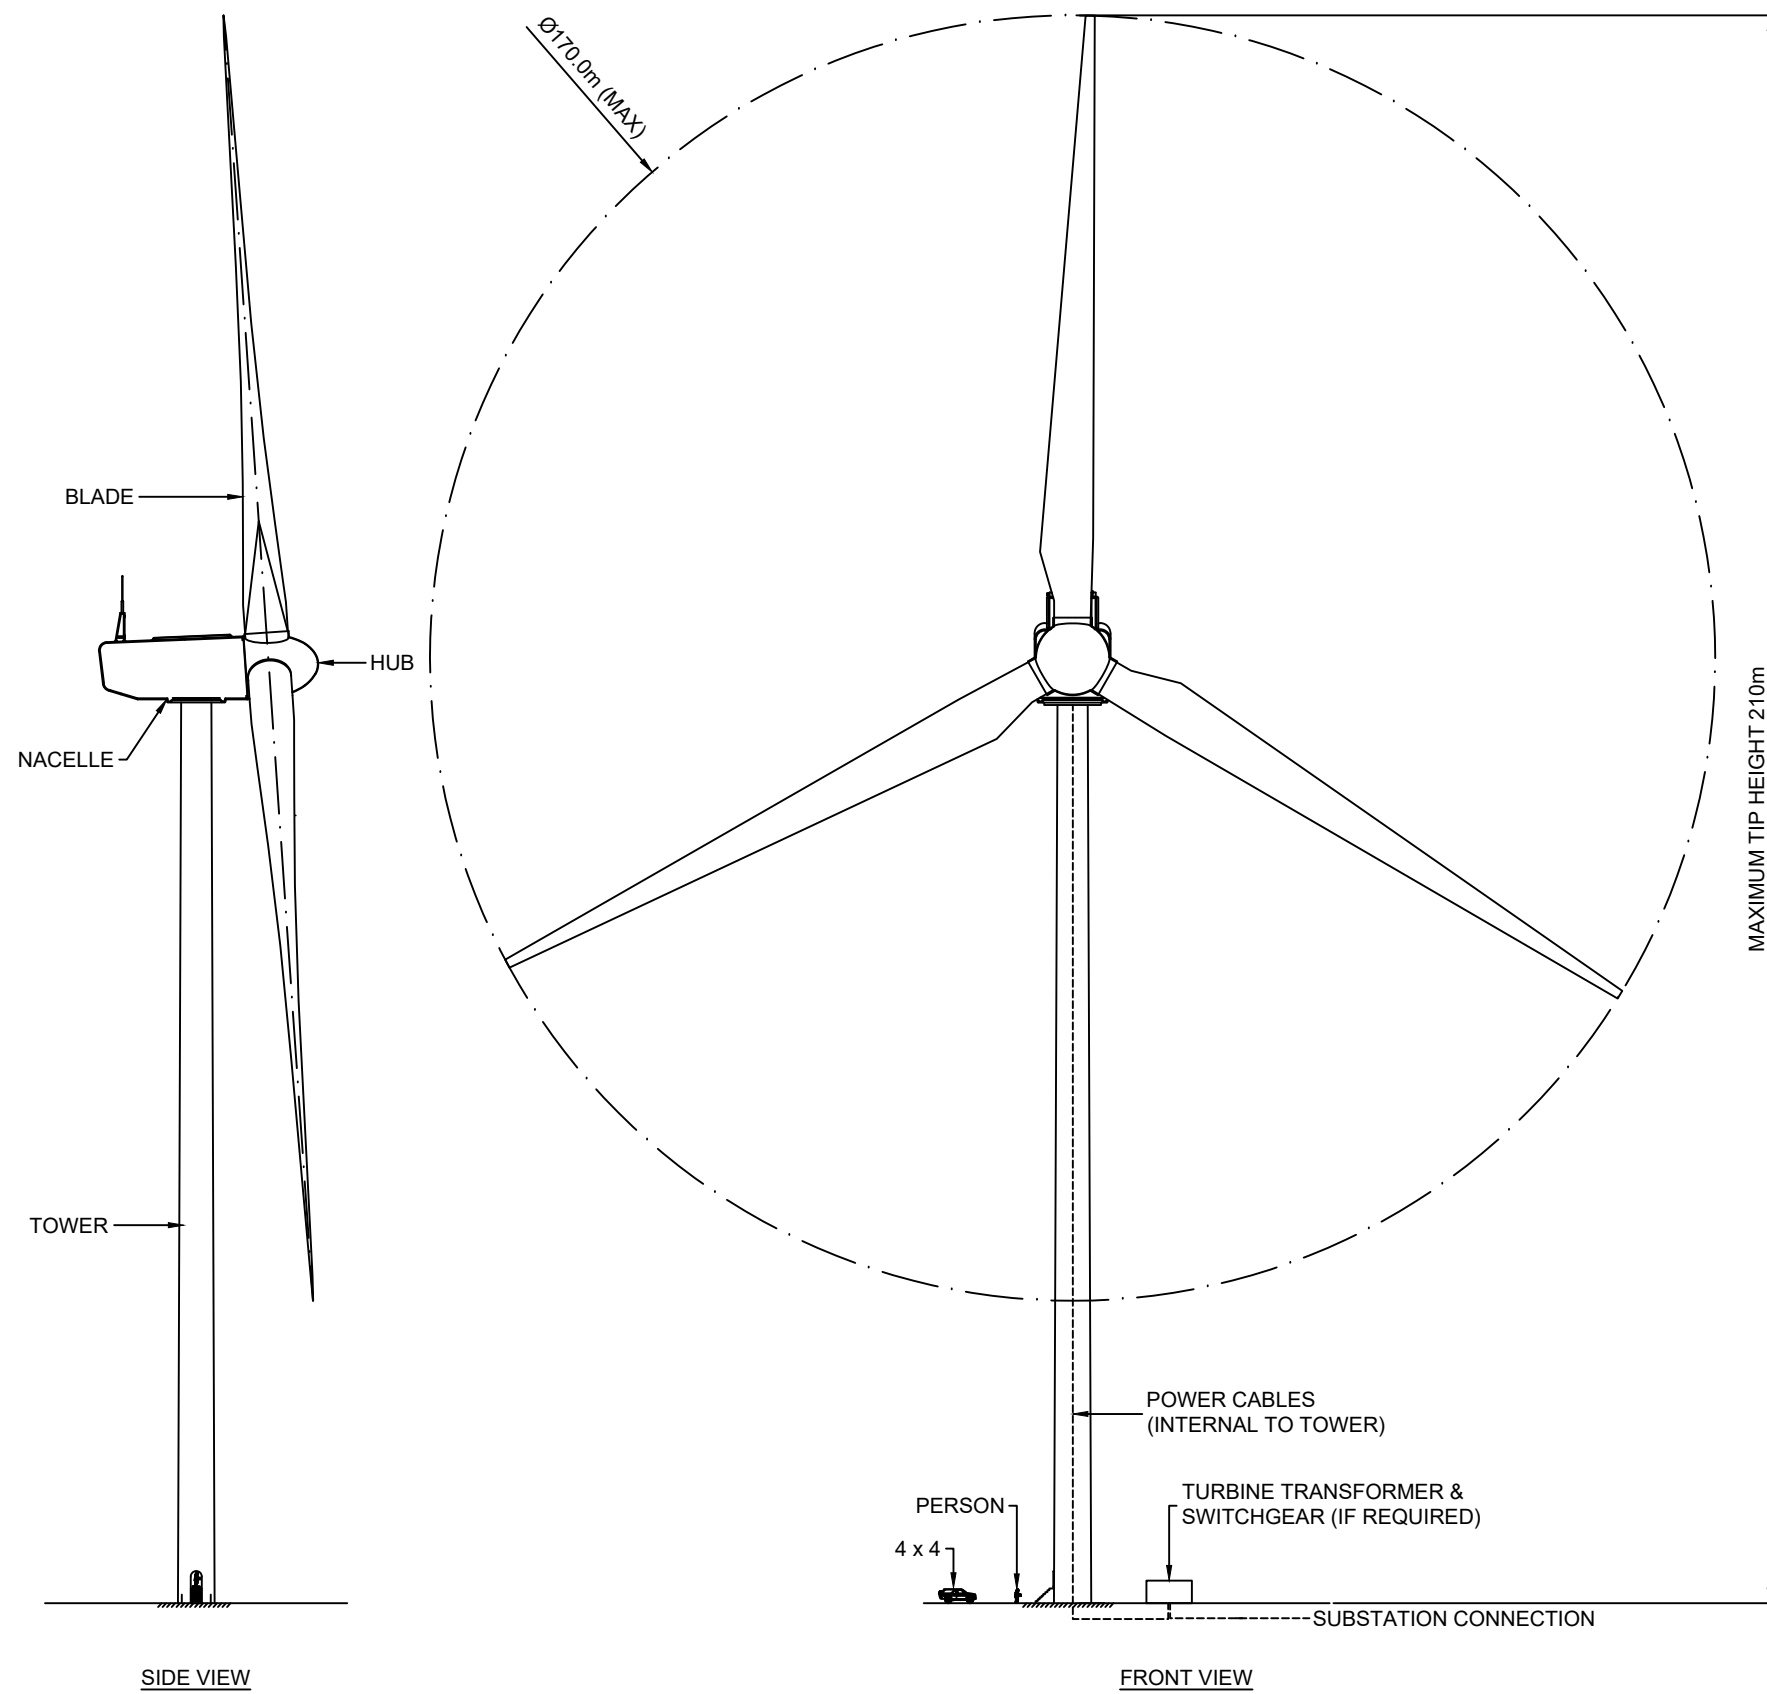

PHOTOGRAPH OF TYPICAL TURBINE

SHEET 2 OF 2

LAYOUT DWG	N/A	T-LAYOUT NO.	N/A
DRAWING NUMBER	04991-RES-WTG-DR-PT-001	REV	1

SCALE - 1:1000 @ A3

**ENVIRONMENTAL IMPACT
ASSESSMENT REPORT 2024**

THIS DRAWING IS THE PROPERTY OF RENEWABLE ENERGY SYSTEMS LTD. AND NO REPRODUCTION MAY BE MADE IN WHOLE OR IN PART WITHOUT PERMISSION