



**BLAIR HILL
WIND FARM**

FIGURE 2.12


**SUBSTATION LAYOUT
PLAN & ELEVATIONS**

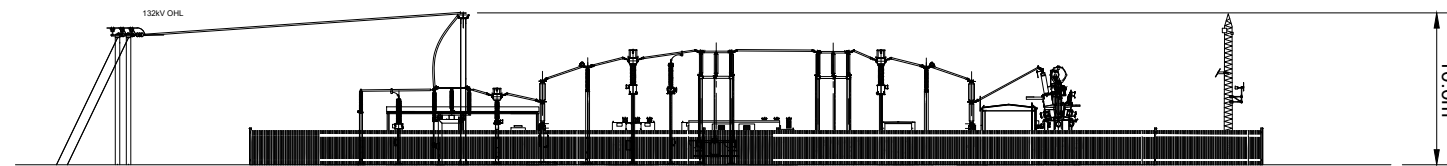


TYPICAL SUBSTATION COMPOUND - ELEVATION A
(WITH PALISADE FENCE)

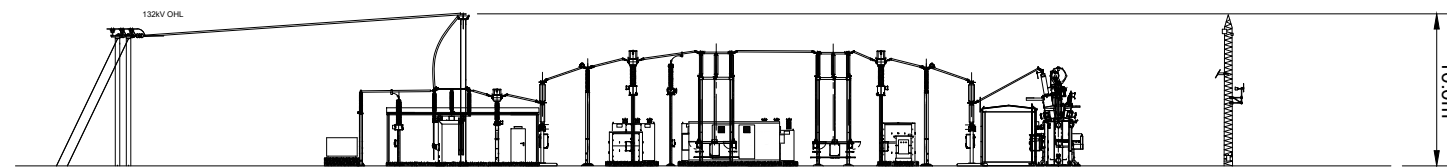

TYPICAL SUBSTATION COMPOUND - ELEVATION A
(WITHOUT PALISADE FENCE)

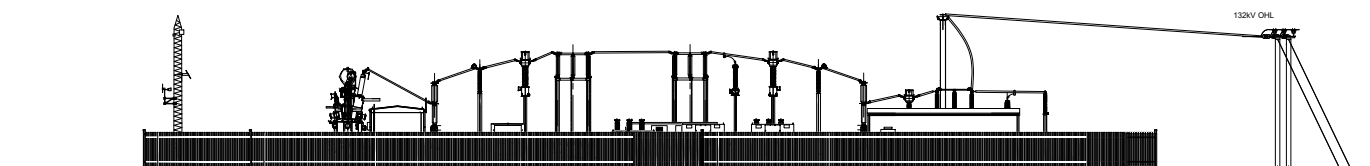

TYPICAL SUBSTATION COMPOUND - ELEVATION B
(WITH PALISADE FENCE)

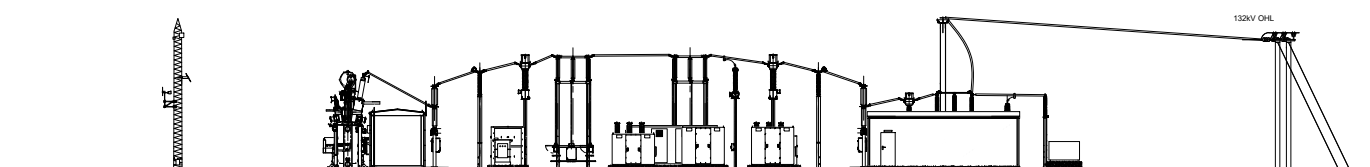

TYPICAL SUBSTATION COMPOUND - ELEVATION B
(WITHOUT PALISADE FENCE)

NOTES:

1. ALL DIMENSIONS IN METRES UNLESS OTHERWISE STATED.
2. SPT COMPOUND LAYOUT IS INDICATIVE ONLY.

ELEVATIONS
SHEET 2 OF 2

LAYOUT DWG	N/A	T-LAYOUT NO.	N/A
------------	-----	--------------	-----

DRAWING NUMBER	04991-RES-SUB-DR-PT-001	REV	1
----------------	-------------------------	-----	---

SCALE - AS SHOWN @ A3

**ENVIRONMENTAL STATEMENT
ASSESSMENT REPORT 2024**

THIS DRAWING IS THE PROPERTY OF RENEWABLE ENERGY SYSTEMS LTD. AND NO REPRODUCTION MAY BE MADE IN WHOLE OR IN PART WITHOUT PERMISSION