



**BLAIR HILL  
WIND FARM**

**FIGURE 2.11**

**SUBSTATION LAYOUT  
PLAN & ELEVATIONS**

**NOTES:**

1. ALL DIMENSIONS IN METRES UNLESS OTHERWISE STATED.
2. SPT COMPOUND LAYOUT IS INDICATIVE ONLY.

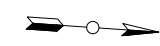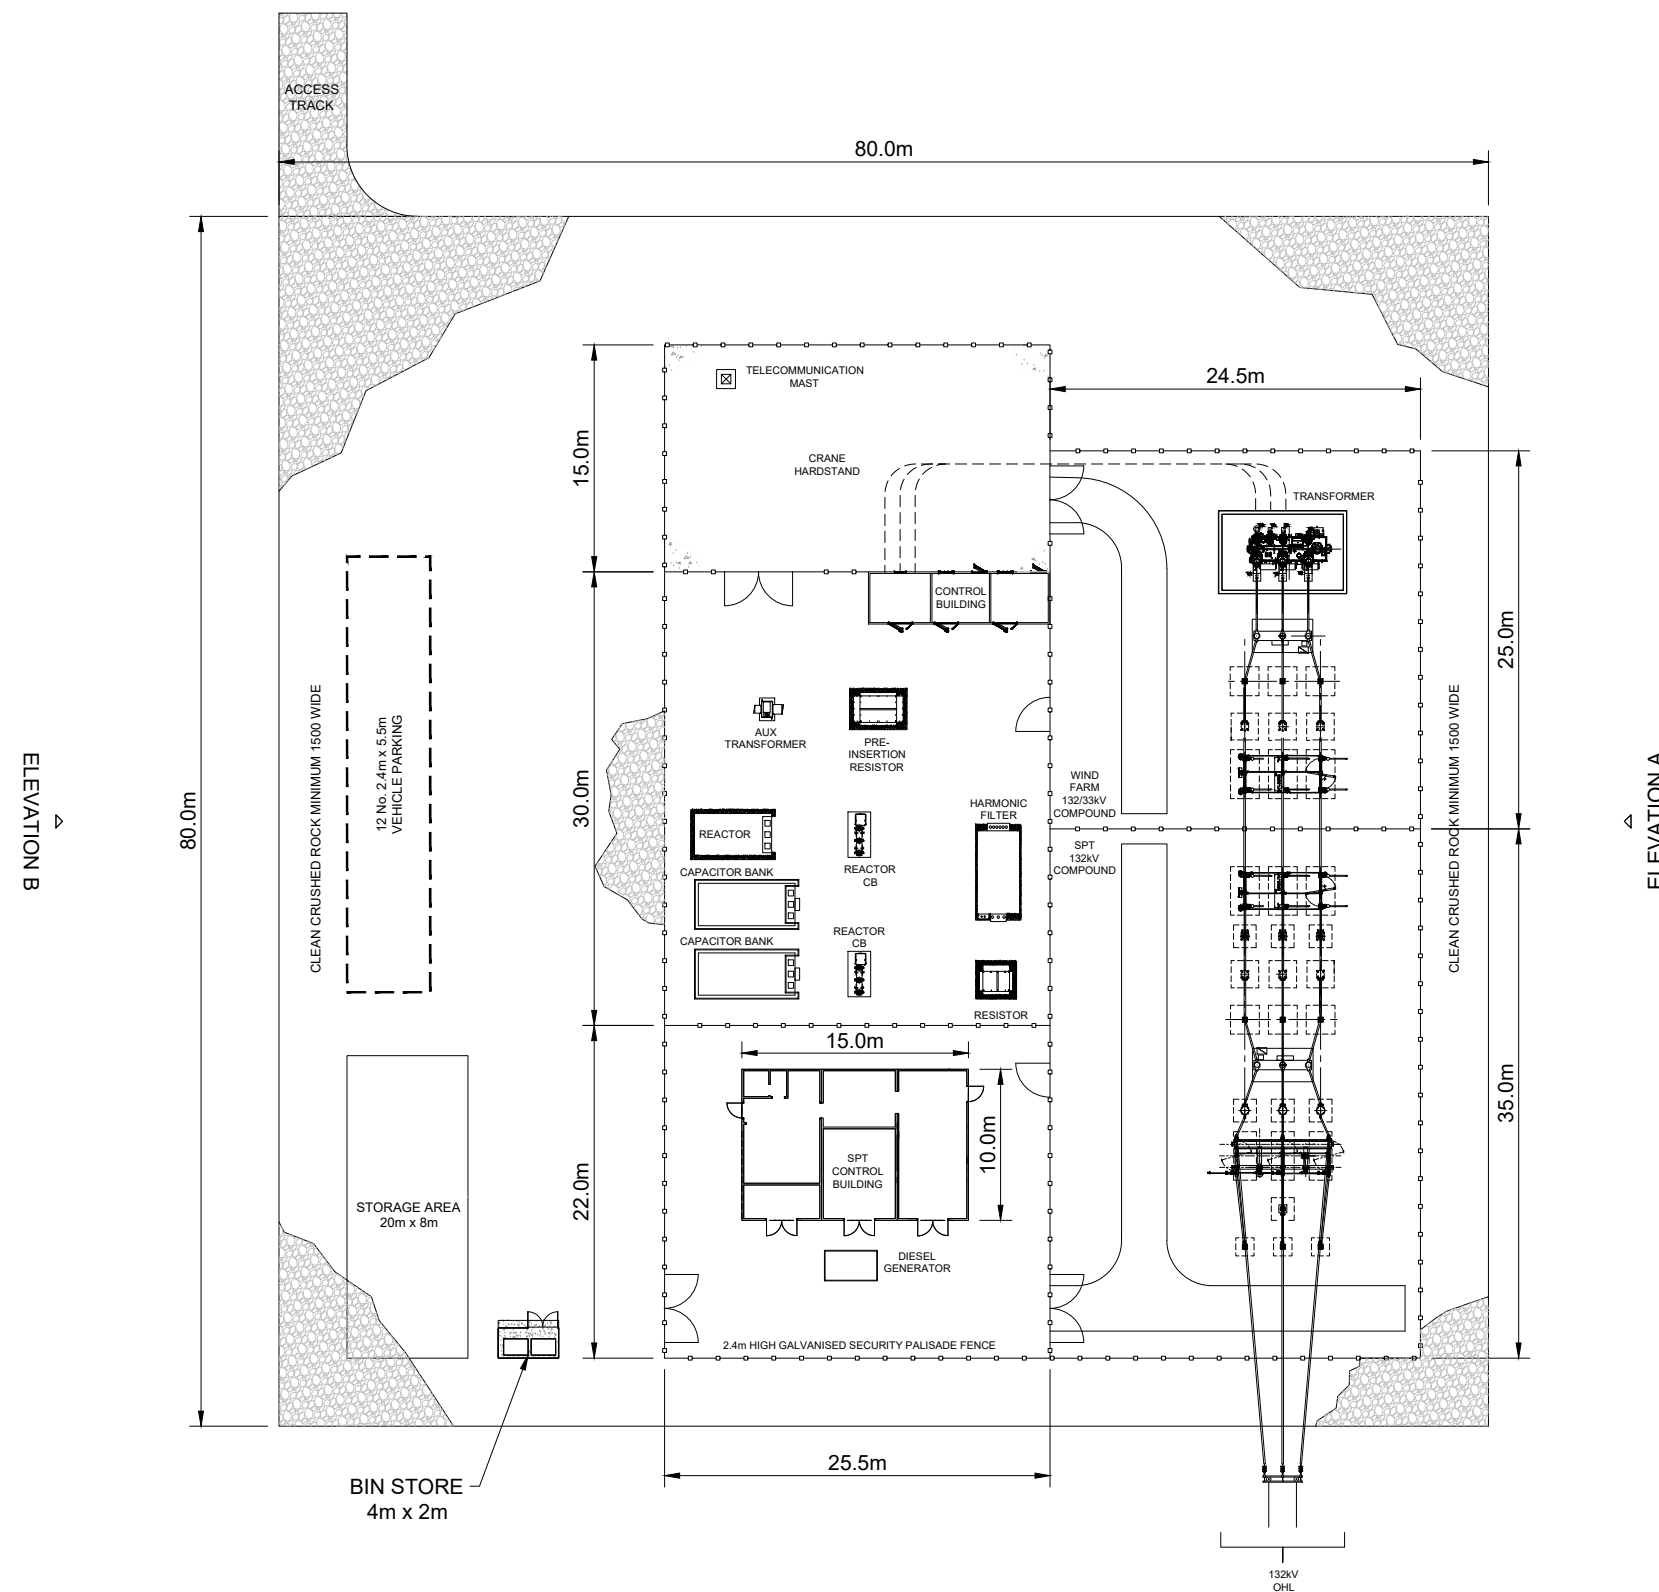

PLAN  
SHEET 1 OF 2

LAYOUT DWG	N/A	T-LAYOUT NO.	N/A
------------	-----	--------------	-----

DRAWING NUMBER	04991-RES-SUB-DR-PT-001	REV	1
----------------	-------------------------	-----	---

SCALE - AS SHOWN @ A3

**ENVIRONMENTAL STATEMENT  
ASSESSMENT REPORT 2024**

THIS DRAWING IS THE PROPERTY OF RENEWABLE ENERGY SYSTEMS LTD. AND NO REPRODUCTION MAY BE MADE IN WHOLE OR IN PART WITHOUT PERMISSION