
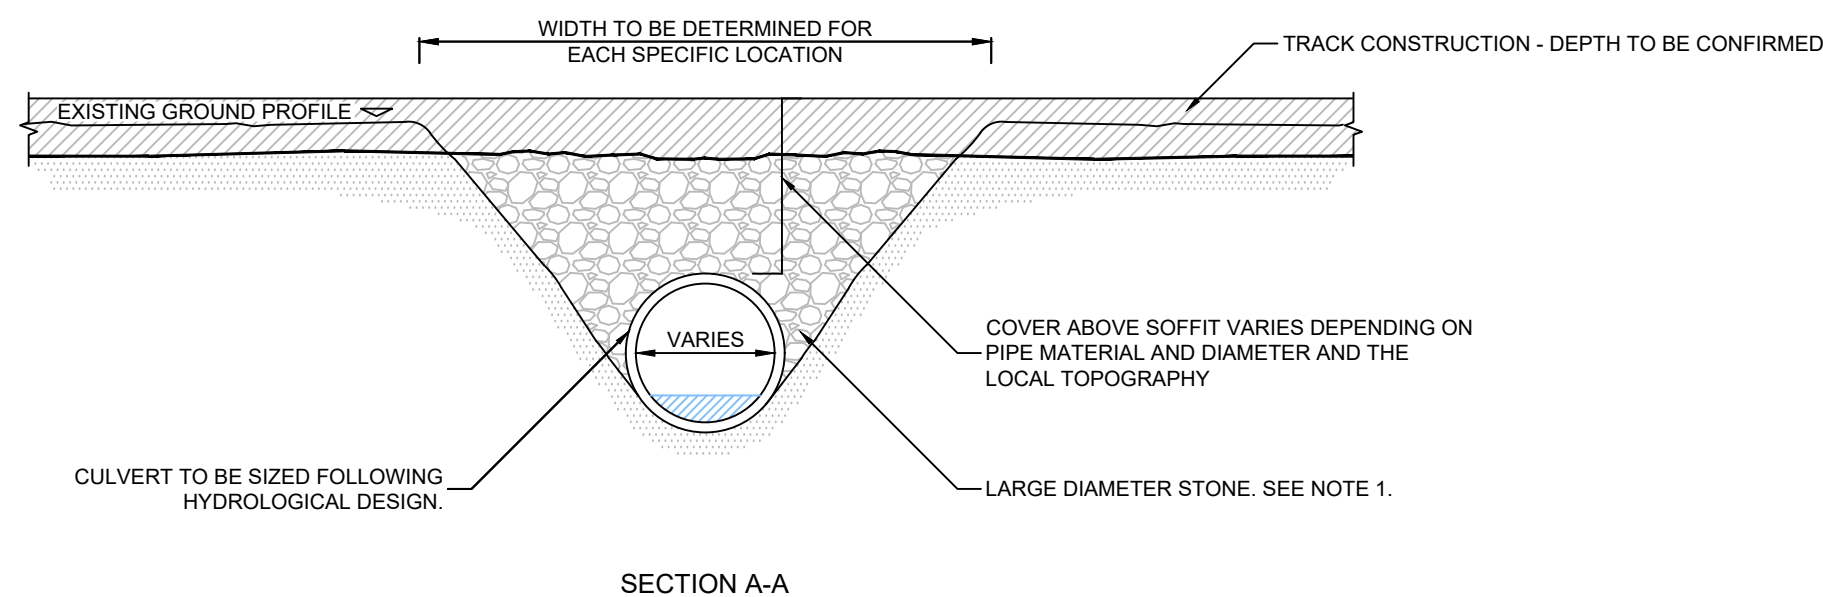


**BLAIR HILL
WIND FARM**

FIGURE 2.8

TYPICAL WATER CROSSING

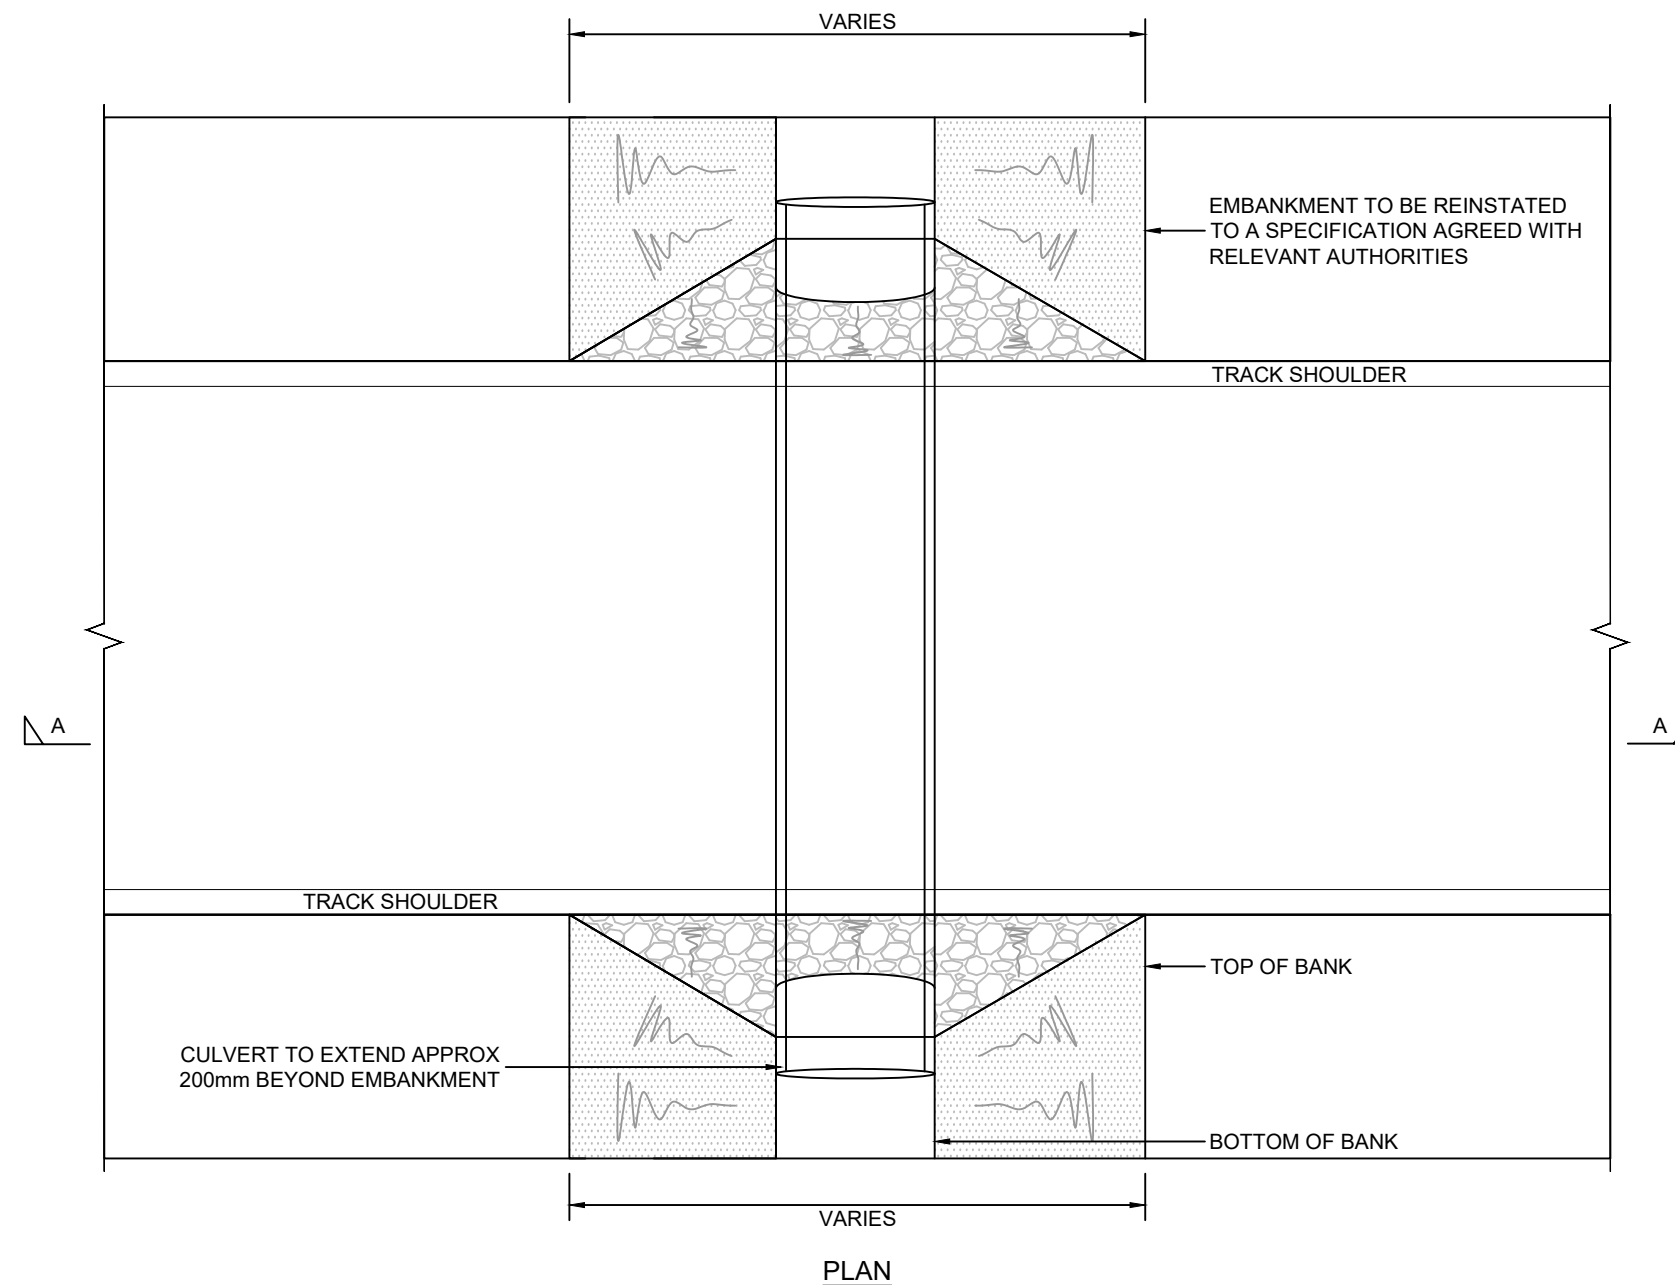

NOTES:

1. FINAL SPECIFICATION AND INSTALLATION METHOD TO BE IN ACCORDANCE WITH THE REQUIREMENTS OF THE RELEVANT AUTHORITIES.
2. CULVERT TYPE AND SIZING TO BE DEFINED DURING DESIGN OF ON-SITE DRAINAGE SYSTEMS.
3. INFILL MATERIAL TO BE CLEAN CRUSHED ROCK.
4. ALL DIMENSIONS SHOWN ARE INDICATIVE AND SUBJECT TO DETAILED DESIGN.

LAYOUT DWG	N/A	T-LAYOUT NO.	N/A
------------	-----	--------------	-----

DRAWING NUMBER	04991-RES-DRN-DR-PT-002	REV	1
----------------	-------------------------	-----	---

SCALE - 1:75 @ A3

**ENVIRONMENTAL IMPACT
ASSESSMENT REPORT 2024**